



ALTERNATE A

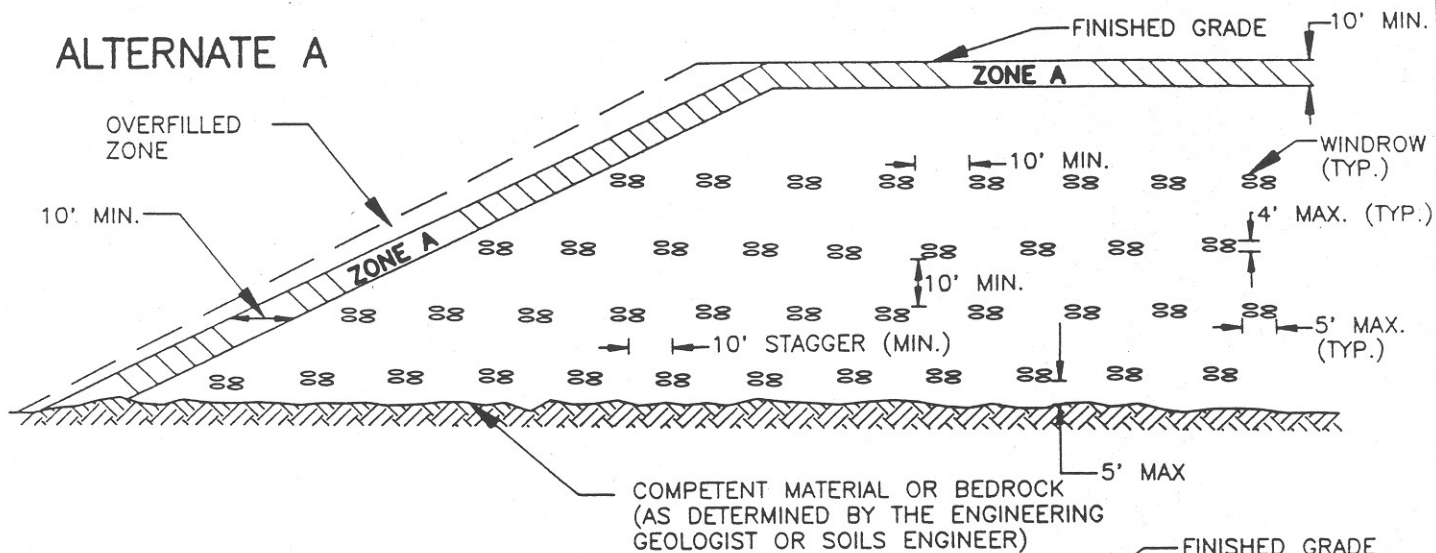

ALTERNATE B

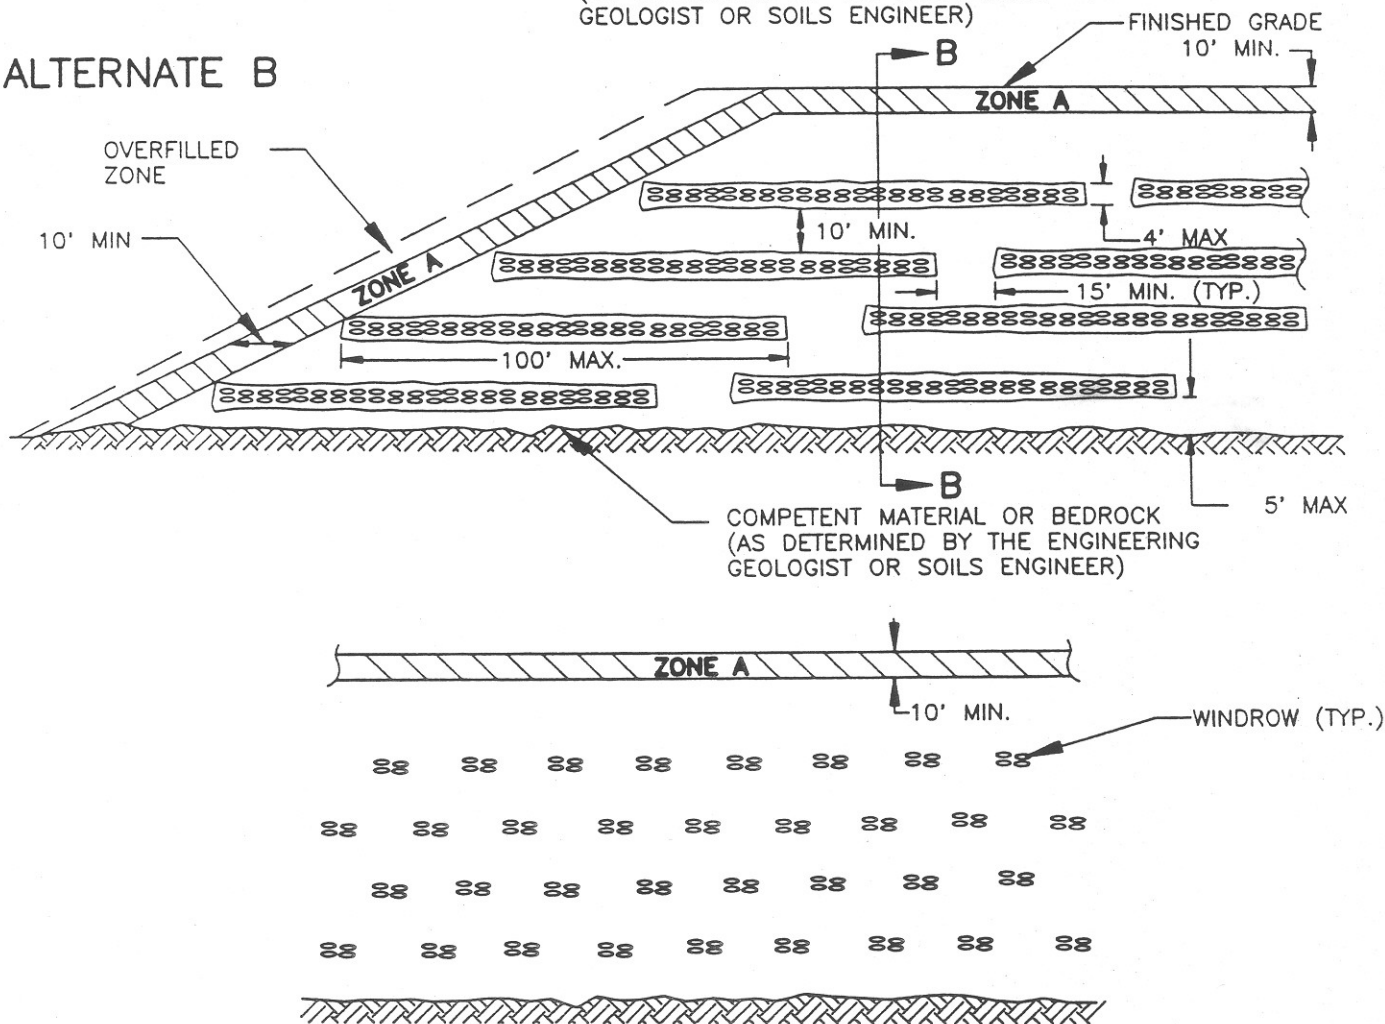

SEE SHEET 2
FOR NOTES

SECTION B-B

SHEET 1 OF 2

Revision	By	Approved	Date

CITY OF OCEANSIDE

OVERSIZE ROCK DISPOSAL
DETAIL

Ronald A. Bach 7/96
CITY ENGINEER Date

STANDARD
DRAWING NO. M-17A