


NOTE! REMOVE EXISTING STONE & SORT INTO 'A' - STONE SIZES REUSE PER SPECIFICATIONS. DISPOSE UNSUITABLE MATERIAL OFFSITE.

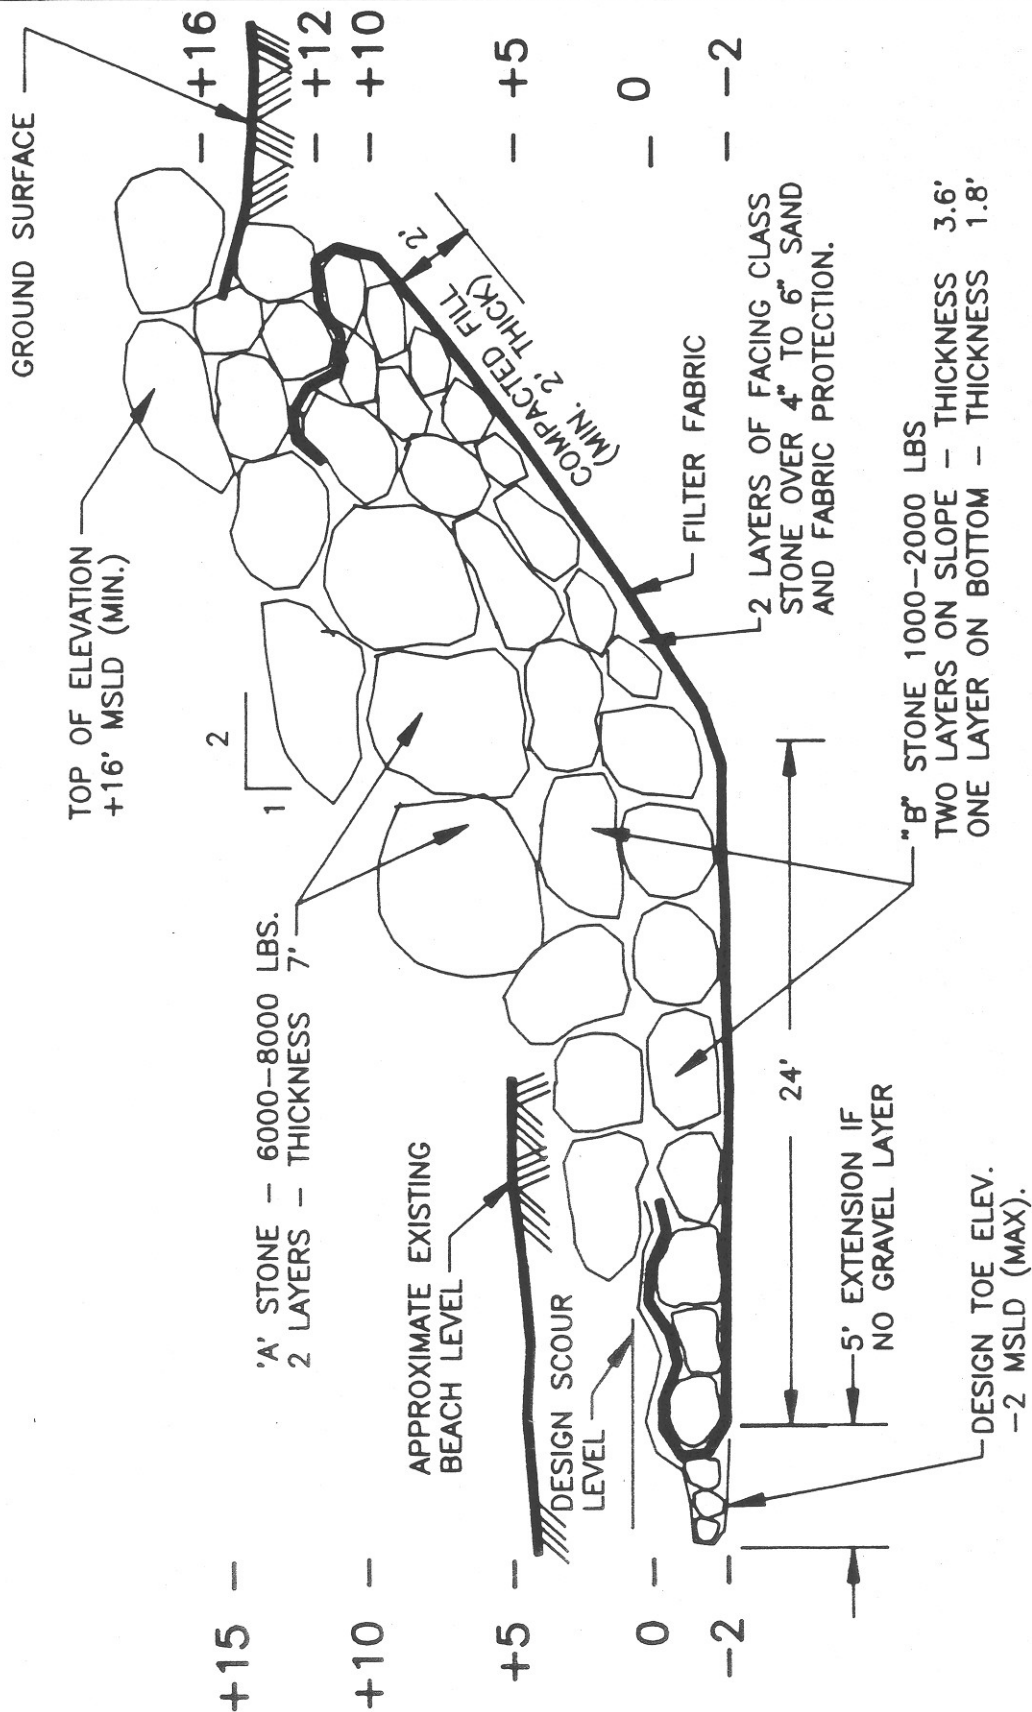

ALL SEAWALLS SHALL BE CONSTRUCTED TO THESE STANDARDS UNLESS OTHERWISE APPROVED BY A WAVE ACTION STUDY APPROVED BY THE CITY ENGINEER.

Revision	By	Approved	Date

CITY OF OCEANSIDE

TYPICAL
SEAWALL DETAIL

Ronald A. Beal
CITY ENGINEER 12/2/92 Date
STANDARD
DRAWING NO. M-19