
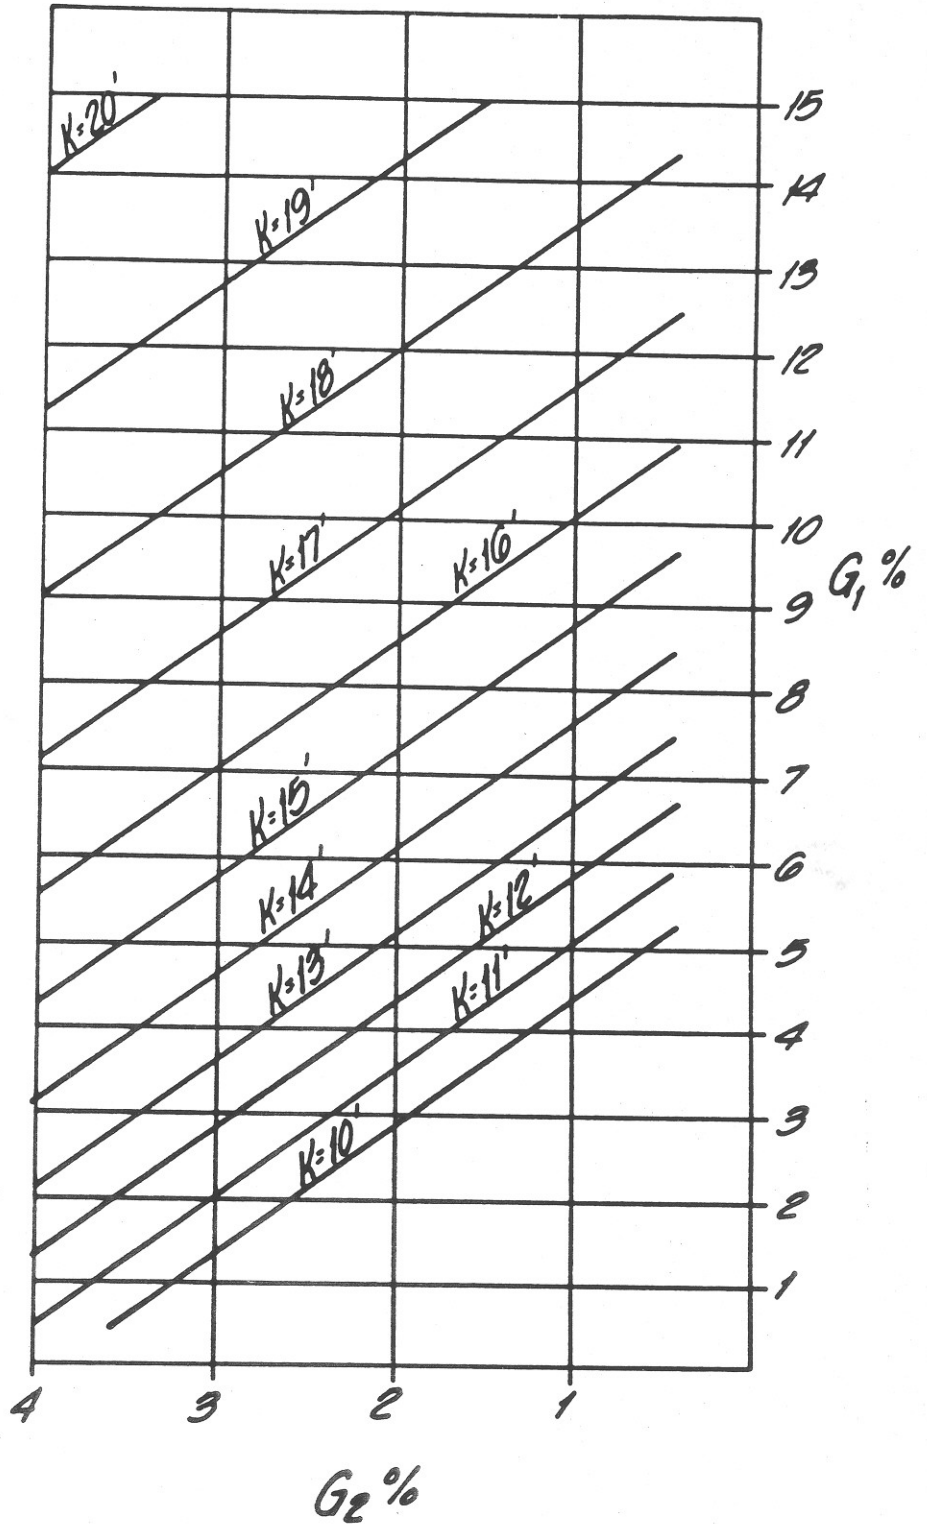


$$L = KG_1 / G_2$$

$$K \leq L$$

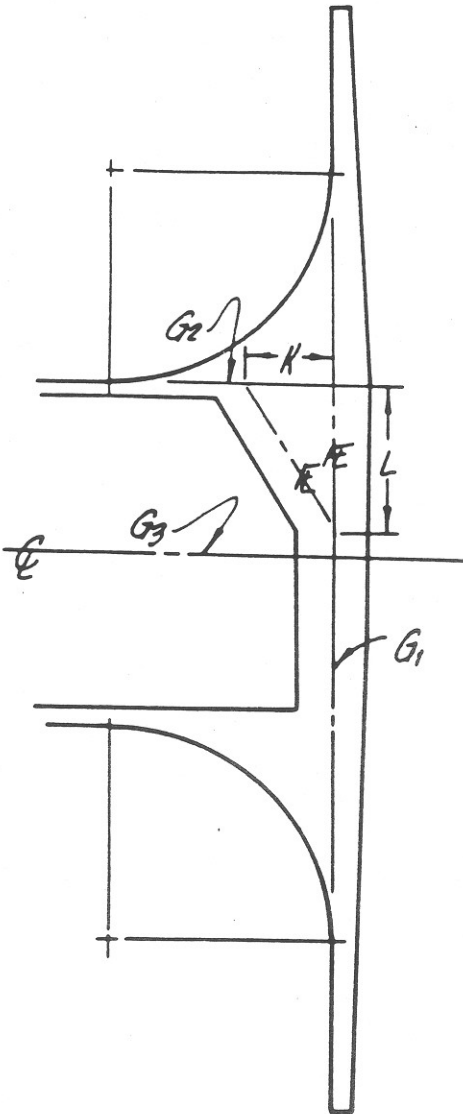

Revision	By	Approved	Date

CITY OF OCEANSIDE

SPECIAL
CROSS GUTTER

Ronald A. Bach 2/19/61
CITY ENGINEER Date

SUPPLEMENTAL
DRAWING NO. **M-8B**