


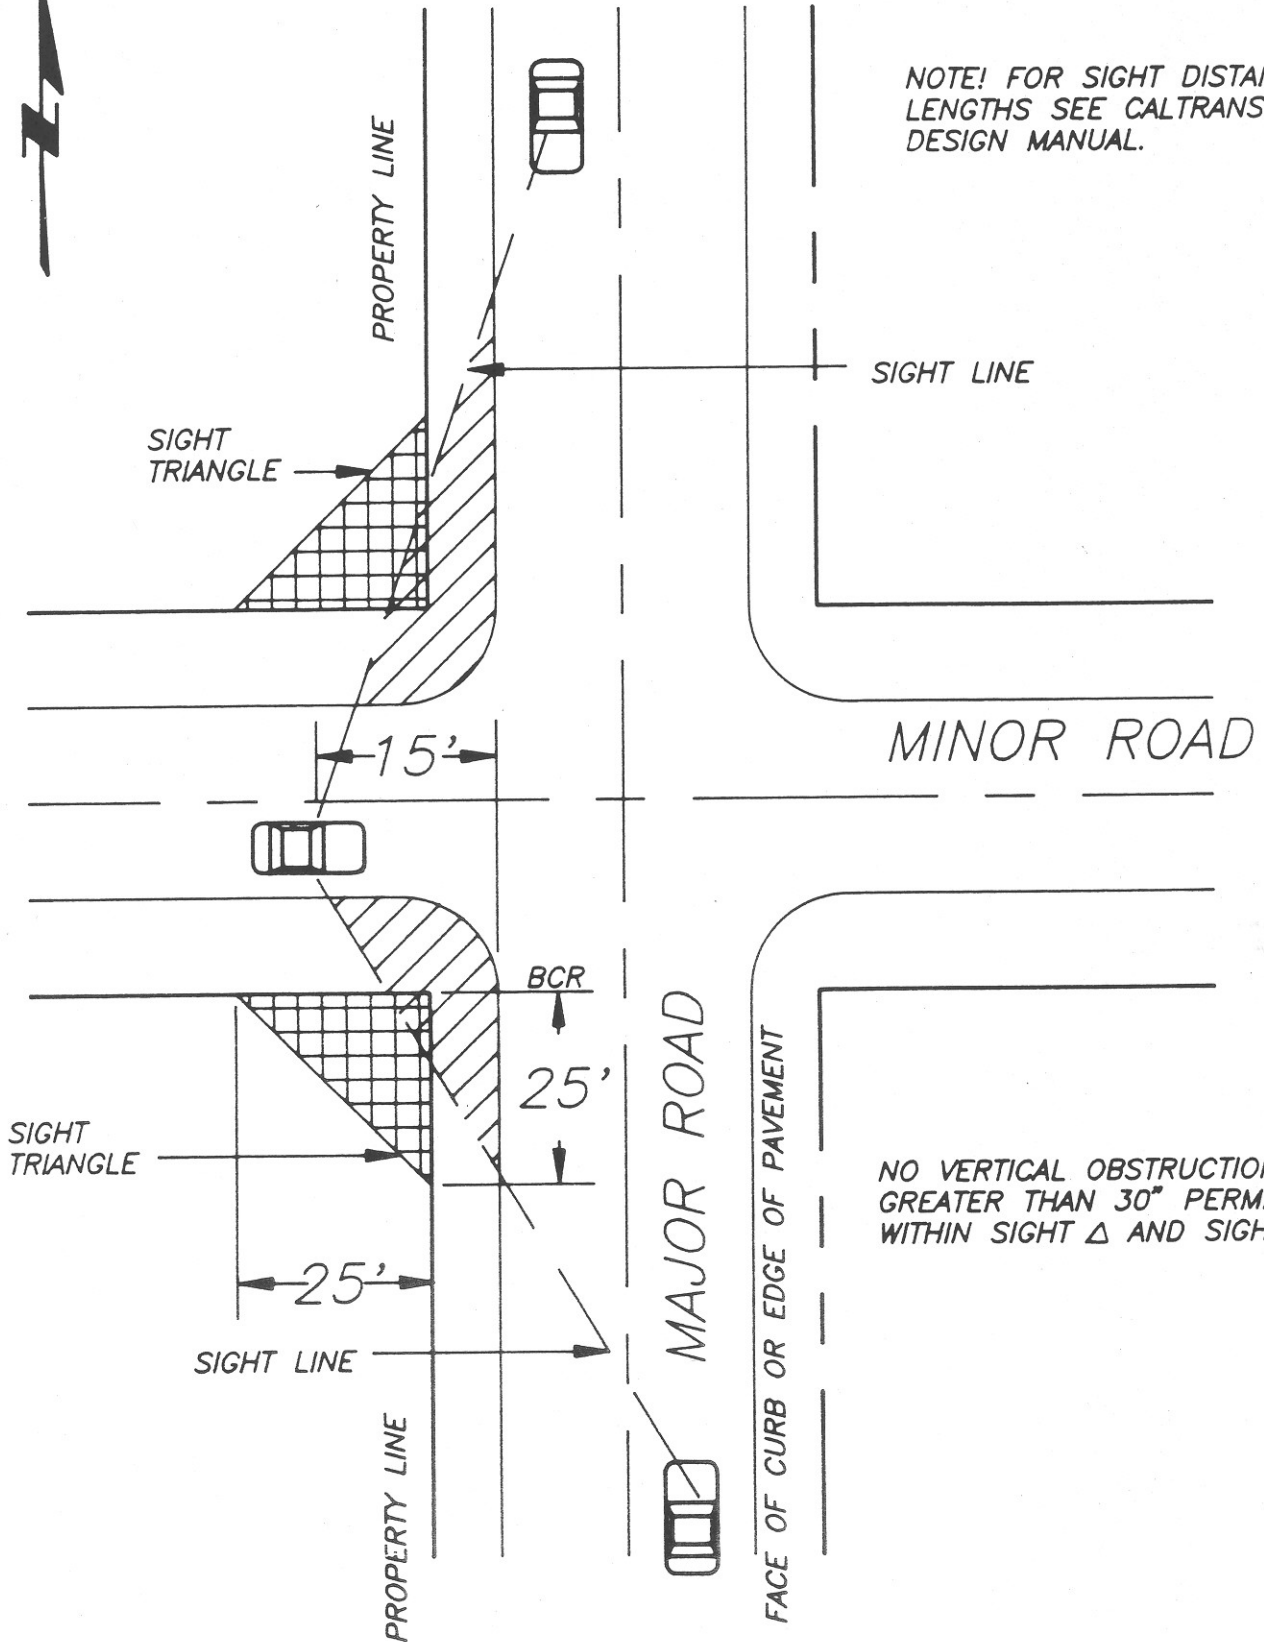

NOTE! FOR SIGHT DISTANCE
LENGTHS SEE CALTRANS
DESIGN MANUAL.



Revision	By	Approved	Date

CITY OF OCEANSIDE

SIGHT DISTANCE

Ronald A. Beal
CITY ENGINEER 12/4/92 Date
STANDARD
DRAWING NO. T-1